



SCALE = 1"=80'

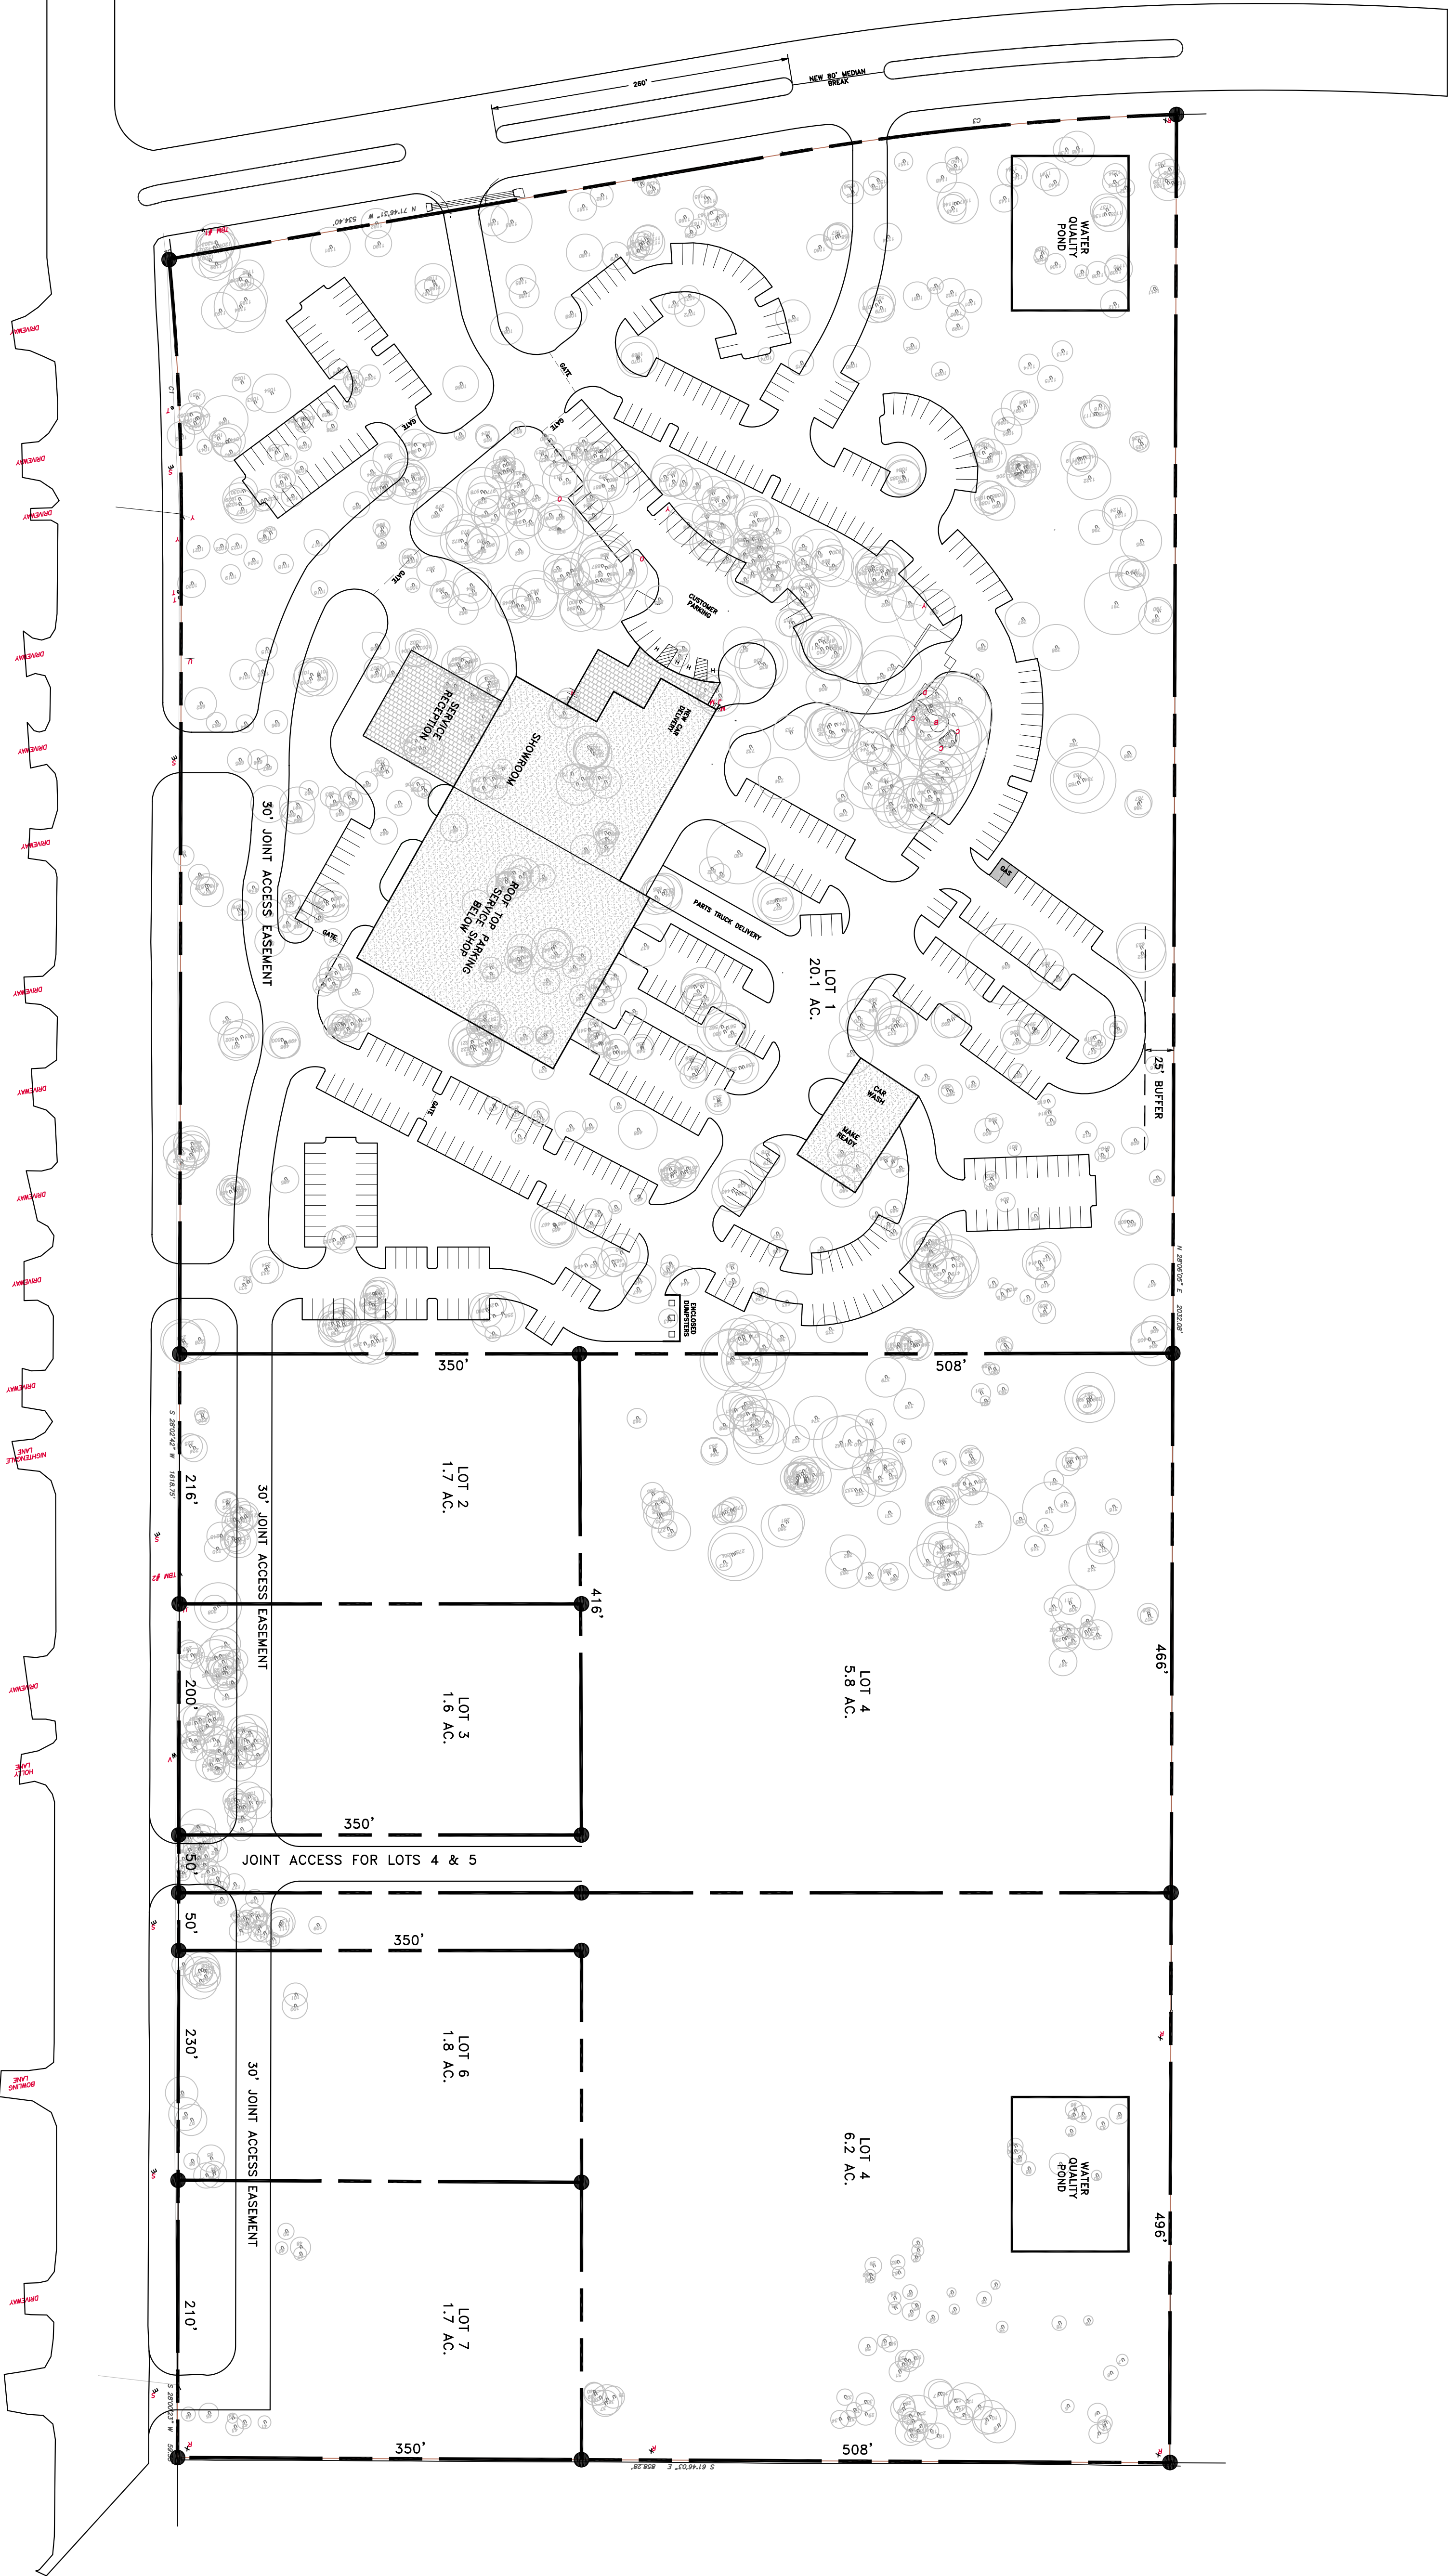

GRIFFIN ENGINEERING GROUP INC.

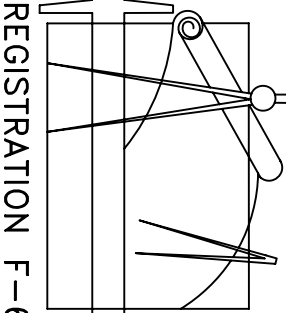

REGISTRATION F-634

11808 TEDFORD ST., AUSTIN, TEXAS 78753 (512) 836-3113

CONCEPT PLAN NO. 7 HR-CCO

SHEET
NUMBER

1 of 1